


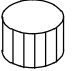
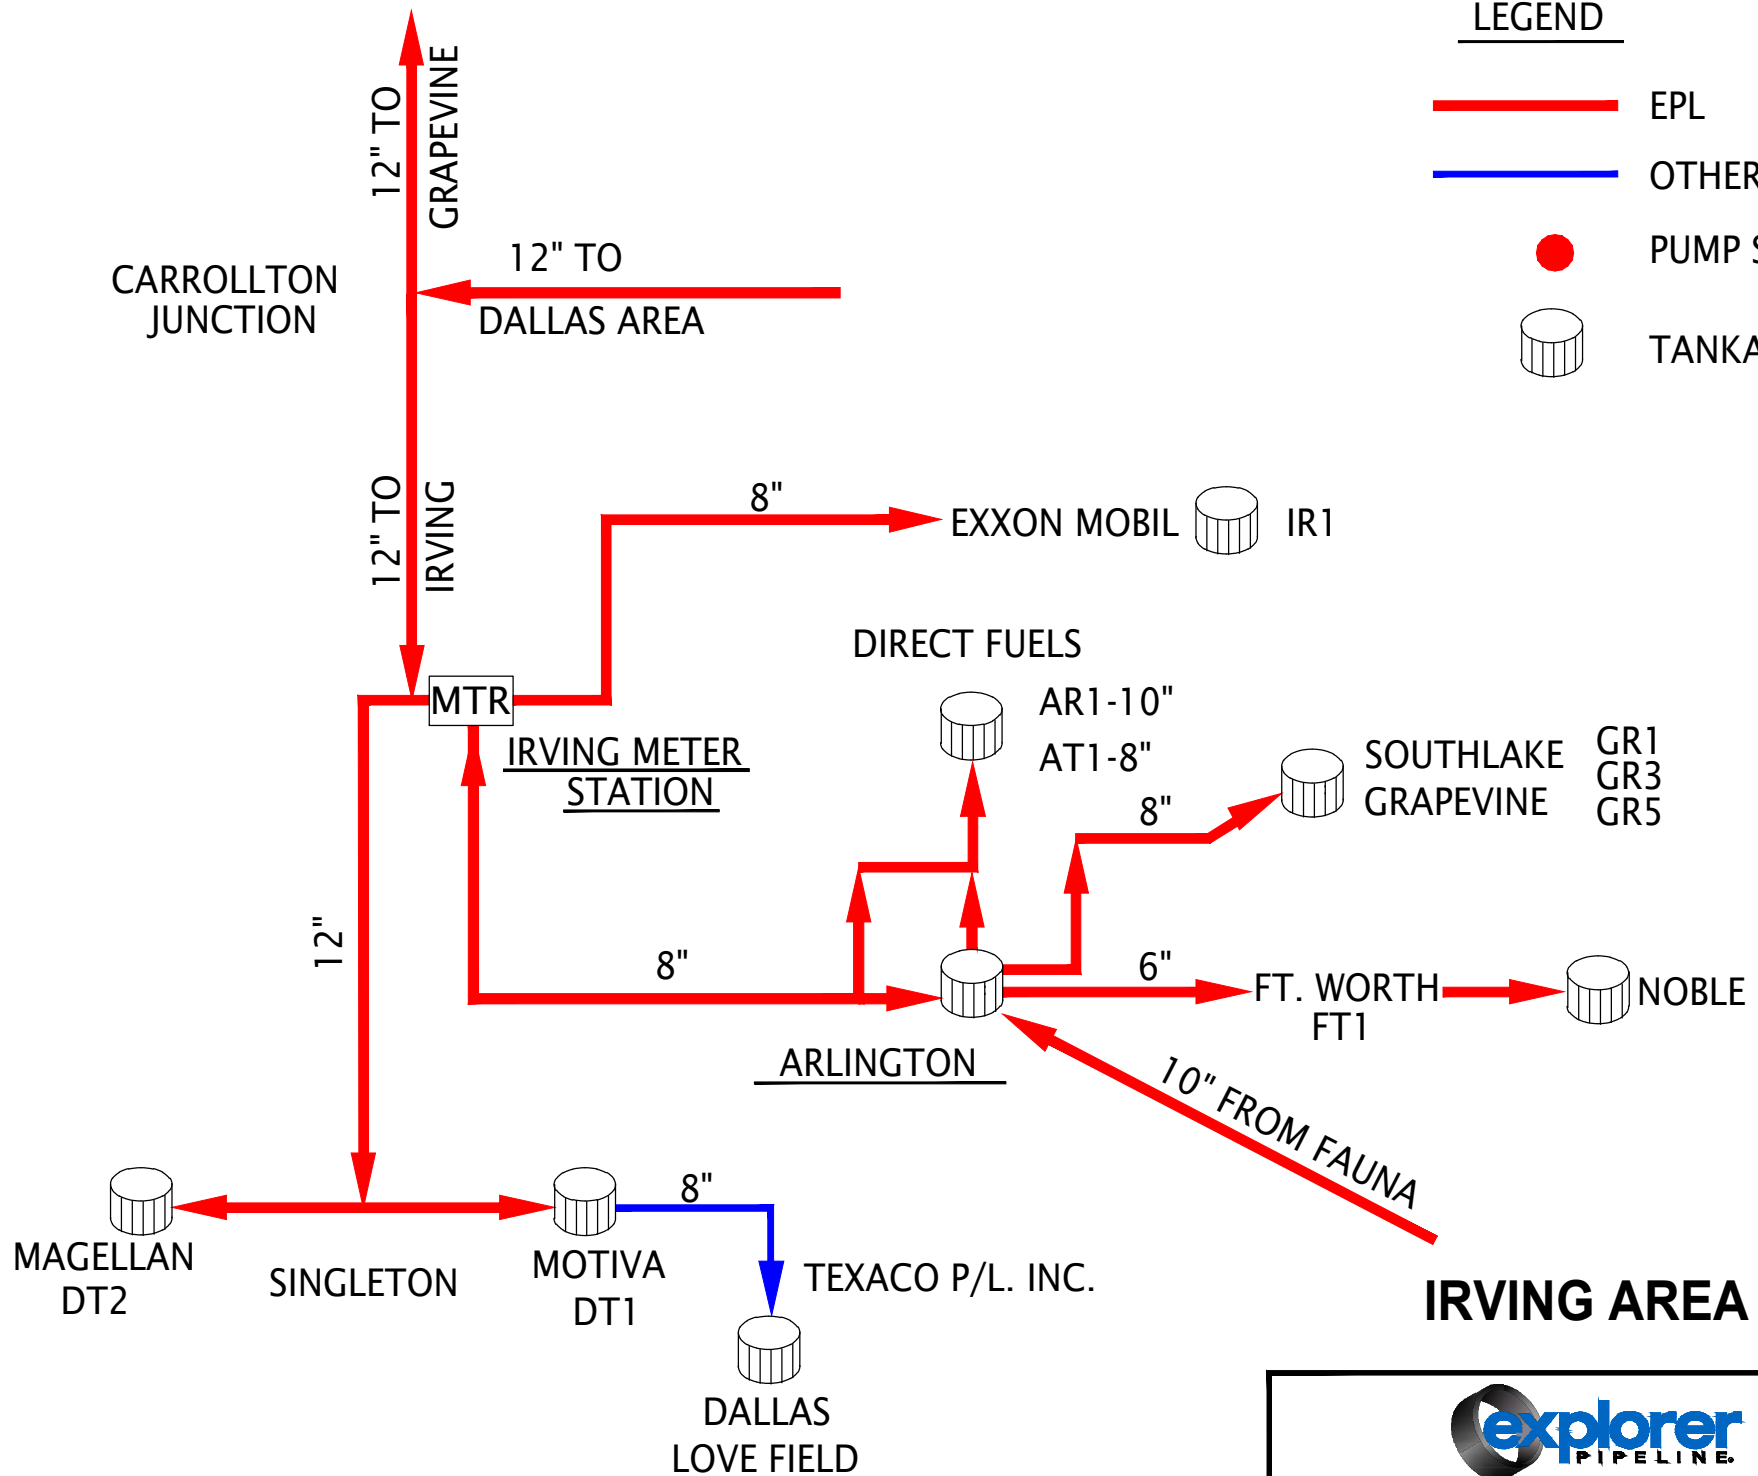



LEGEND

-  EPL
-  OTHER P/L
-  PUMP STATION
-  TANKAGE



IRVING AREA

| | | |
|---|------------------|---------------------|
|  | | |
| DRAWN: KBW | REVISED: 1/16/18 | 000-SK-1082B |
| SYSTEMWIDE/000SK1082B | | |